

PLAT OF A SURVEY OF PART OF THE  
MT. PLEASANT PARSONAGE LANDS

7TH DISTRICT, QUEEN ANNES Co., Md.


Scale 1"=60'

Sept. 1984.

William R. Nuttle, Reg. Surveyor  
Chestertown, Md.

I.P. = iron pipe

for Edward C. Thomas

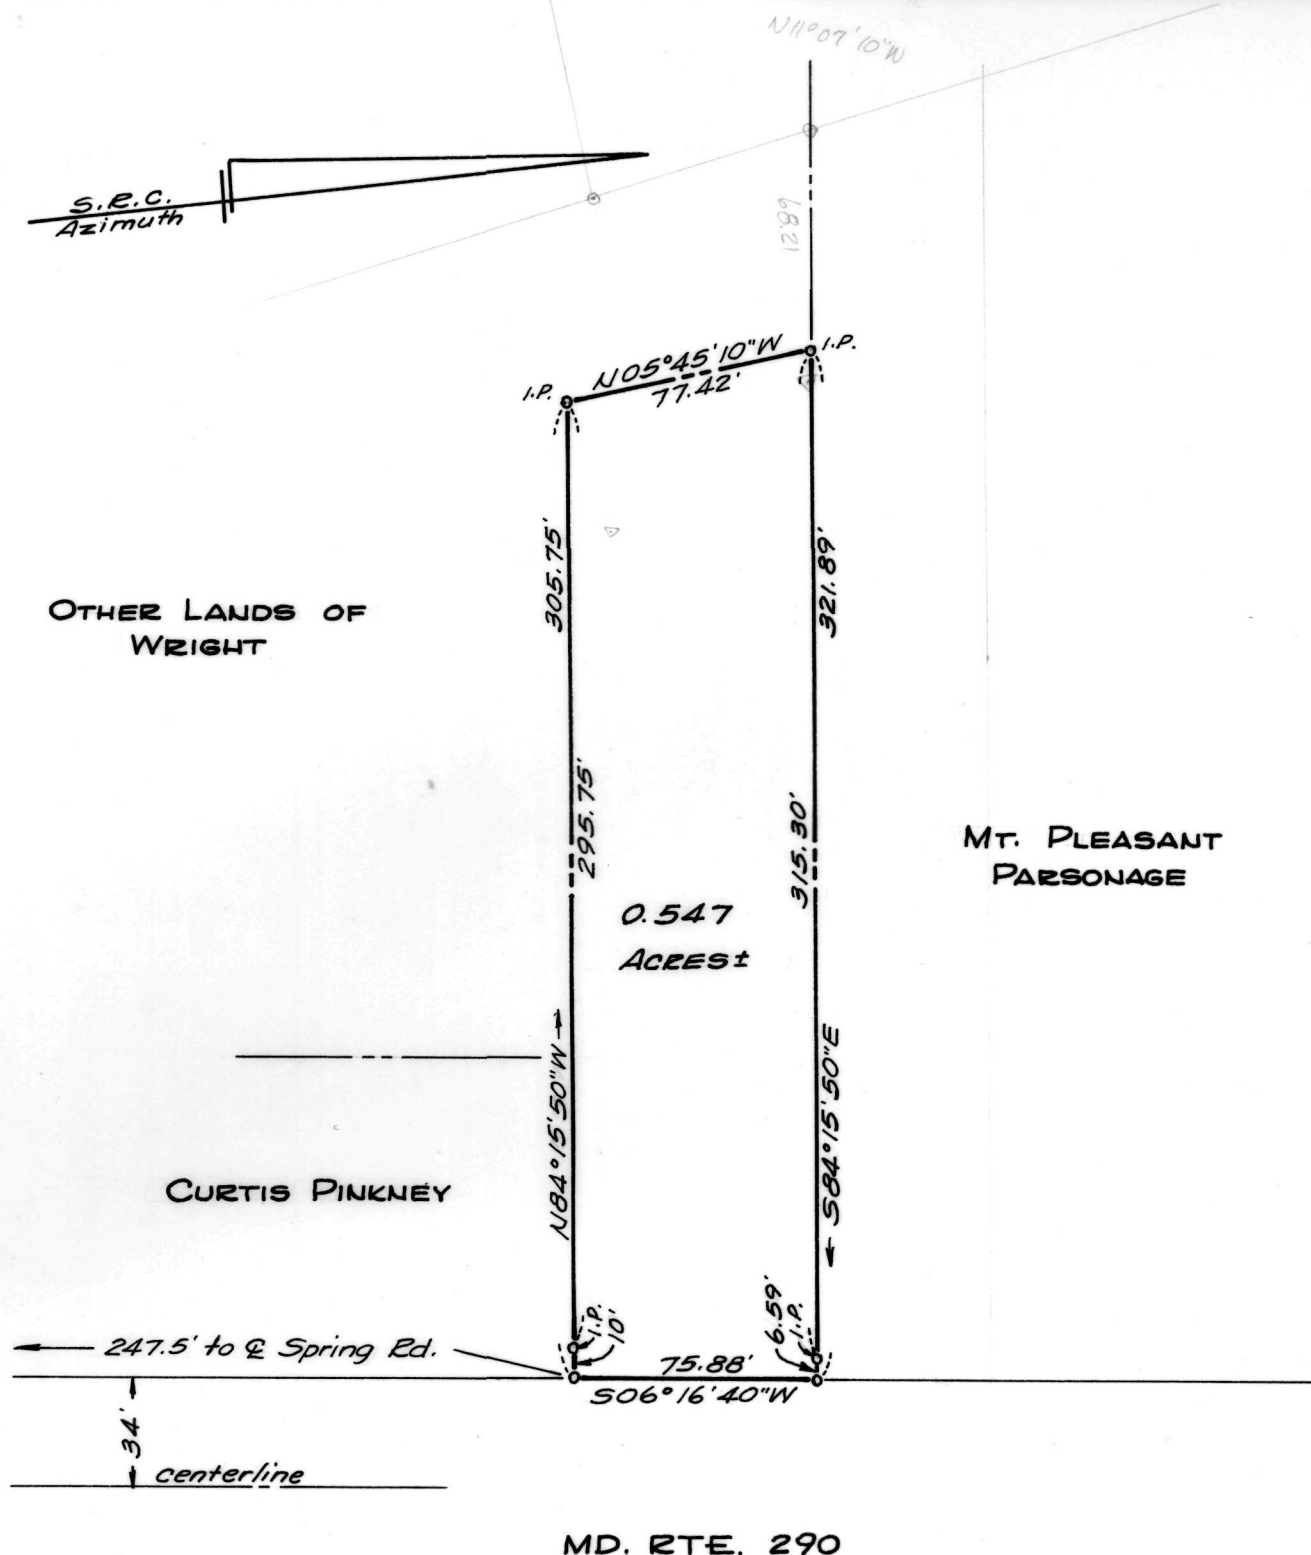

Note: Parsonage line, evidenced by a hedge row, painted out by Wilbur Wright.

# PLAT OF A SURVEY OF A PART OF THE WILBUR WRIGHT LANDS

7<sup>TH</sup> DISTRICT, QUEEN ANNES CO., MD.

Scale 1"=60' April 1968

William R. Nuttle, Reg. Surveyor  
Chestertown, Md.

I.P. = iron pipe

for Edward C. Thomas

William R. Nuttle  
Registered Surveyor  
Chestertown, Maryland 21620

DESCRIPTION OF A PART OF THE WILBUR WRIGHT LANDS,  
SEVENTH DISTRICT, QUEEN ANNES COUNTY, MD.



Beginning for the same at a point on the west side of Md. Rte. 290 (34' from the centerline), said point being the southeast corner of the herein described lands and the northeast corner of the lands of Curtis Pinkney, landsaid point being, further, N 06 16 40 E - 247.5' from the centerline of Spring Road; and running, thence, by and with said Pinkney lands and with other lands of Wilbur Wright N 84 15 50 W - 10.00' to an iron pipe and N 84 15 50 W - 295.75' to an iron pipe; thence, still by and with other lands of Wright N 05 45 10 W - 77.42' to an iron pipe and the lands of Mt. Pleasant Parsonage; thence, by and with said parsonage lands S 84 15 50 E - 315.30' to an iron pipe and S 84 15 50 E - 6.59' to the west side of Md. Rte. 290; thence, by and with the west side of said road S 06 16 40 W - 75.88' to the place of beginning. Containing in all 0.547 acres of land, more or less.

April 15, 1968.

William R. Nuttle  
Registered Surveyor.

Thomas


S.R.C. Plats 13369-13370

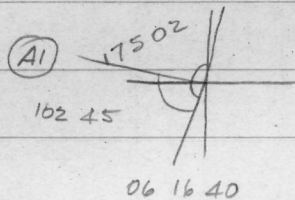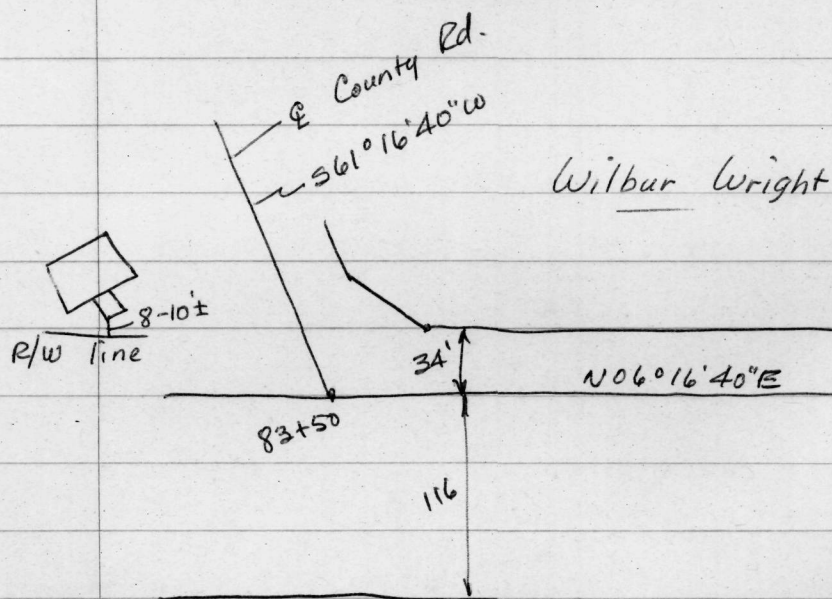


06 16 40  
175 02  
181 18 40

06 16 40  
102 45  
109 01 40

179 59 60  
109 01 40  
70 58 20

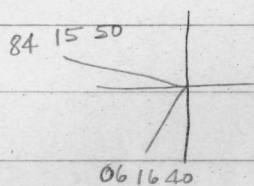

06 16 40  
84 15 50  
90 32 30  
179 59 60  
90 32 30  
89 27 30

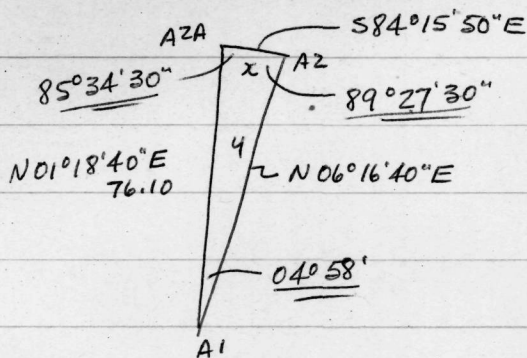

05 76 40  
01 18 40  
4 58 00

84 15 50  
01 18 40  
85 34 30

84 15 50  
06 16 40  
90 32 30

179 59 60  
90 32 30

89 27 30  
85 34 30  
04 58

180 00 00

6.588  
75.873  
6.569

$$\frac{x}{\sin 04^{\circ}58'} = \frac{76.10}{\sin 89^{\circ}27'30''} = \frac{4}{\sin 85^{\circ}34'30''}$$

$$\frac{x=6.59}{0865762} = \frac{76.10}{9999553} = \frac{4=75.88}{9970192}$$


2510932  
5466



Q-7

Thomas

Wm. Ashley  
WD 6/481

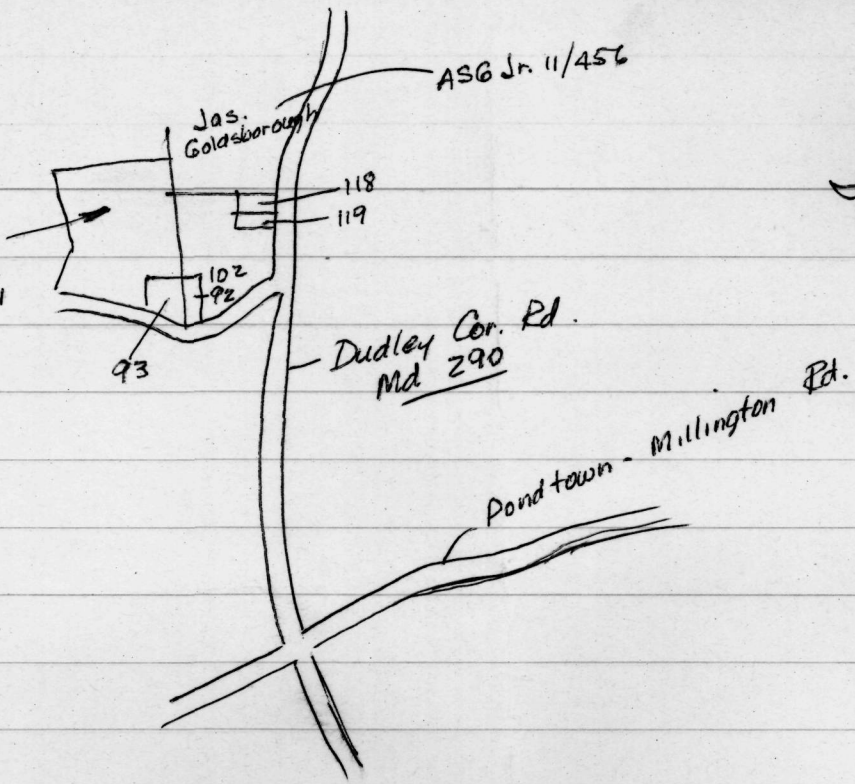

Jax Map 6

- |     |                   |             |
|-----|-------------------|-------------|
| 93  | Anna Wright       | NBW 3/545   |
| 92  | Alice "           | " / 219     |
| 102 | Wilbur "          | ASG Jr. 4/6 |
| 118 | Edw. C. Thomas    | CWC 29/113  |
| 119 | Curtis L. Pinkney | TSP 59/12   |

---

CWC 29/113 - lot bounded on E by rd., S by Curtis Pinkney, W by other lands of Wright, N by Mt. Pleasant Parsonage prop.  
60' on rd., uniform width 100'±  
Colbert Pinkney et ux. to Edw. C. Thomas June 15, 1967

---

TSP 59/12      50' x 100

Setting 60 x 100 extra lot

DESCRIPTION OF PART OF THE MT. PLEASANT PARSONAGE LANDS,  
SEVENTH DISTRICT, QUEEN ANNES COUNTY, MD.

Beginning for the same at a point on the west side of Md. Rte. 290 (34' from the centerline of paving), said point being the southeast corner of the herein described lands and the northeast corner of the lands of Edward C. Thomas; and running, thence, by and with said Thomas lands N 84 15 50 W - 6.59' to an iron pipe and N 84 15 50 W - 315.30' to an iron pipe and the lands now or formerly of Wilbur Wright; thence, by and with said Wright lands N 84 15 50 W - 68.21' to an iron pipe and other lands now or formerly of Wright; thence, by and with said other lands of Wright N 11 07 10 W - 57.10' to an iron pipe and a new division line between the herein described lands and other lands of Mt. Pleasant Parsonage; thence, by and with said new division line S 84 15 50 E - 400.58' to an iron pipe and S 84 15 50 E - 6.59' to the west side of Md. Rte. 290; thence, by and with the west side of said road S 06 16 40 W - 54.65' to the place of beginning. Containing in all 0.500 acres of land, more or less.

September 19, 1984.

William R. Nuttle.